

通告

此通告張貼日期至：

1-7-2025

經手人：MAM

notice

檔案編號: TL-notice-2025(310)

敬啟者：

有關車輛駛出鳳南路改道事宜

由於水務署在 2025 年 5 月 26 日至 2025 年 6 月 30 日進行再造水喉管鋪設工程，屆時，上水鳳南路將分階段實行臨時交通改道措施，由翠麗花園駛出的車輛，只准右轉，所有道路使用者敬請留意，不便之處，敬請見諒。


有關改道位置詳情請參閱附圖。

如有任何查詢，請即致電 2679 8949 與本處職員聯絡。

此致
翠麗花園第 1-6 座
各業戶及租戶



翠麗花園管理處 謹啟
2025 年 5 月 20 日

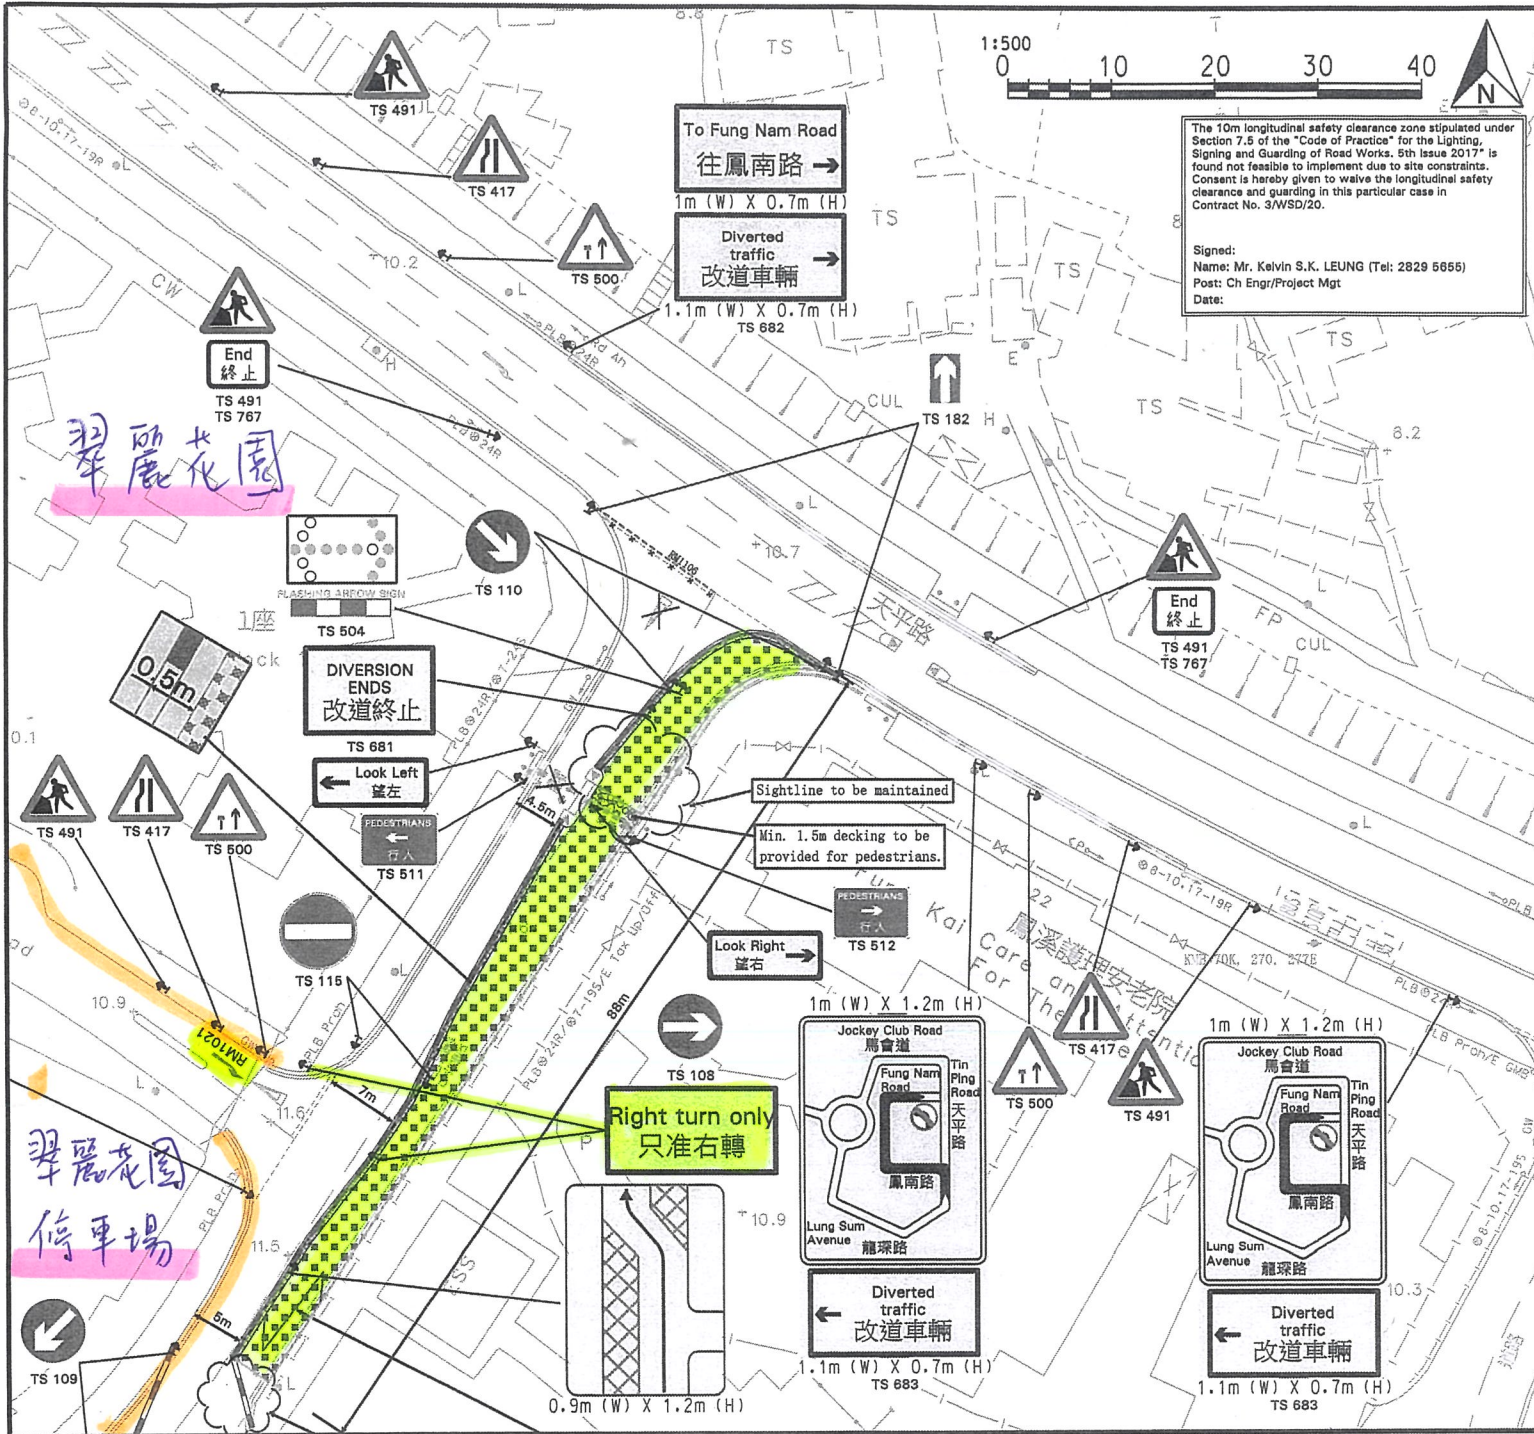

The 10m longitudinal safety clearance zone stipulated under Section 7.6 of the "Code of Practice" for the Lighting, Signing and Guarding of Road Works, 8th Issue 2017 is found not feasible to implement due to site constraints. Consent is hereby given to waive the longitudinal safety clearance and guarding in this particular case in Contract No. 3/WSD/20.

Signed:
Name: Mr. Kelvin S.K. LEUNG (Tel: 2829 6655)
Post: Ch Engr/Project Mgt
Date:

- NOTES :
- All temporary traffic arrangement should be carried out in accordance with the "code of practice for the lighting signing and guarding of road works" by Highways Department.
 - All street furniture to be temporary removed and reinstated after works, if necessary.
 - For any dimension not indicated in the drawing, the size of works area and minimum clear width to be maintained should be measured by scale.
 - Cycle track to be resumed on Saturday, Sunday and Public holiday.
- Legend :
- WORKS AREA
 - TRAFFIC DECKING
 - STEEL DECKING
 - SAFETY CLEARANCE ZONE
 - WORKS AREA (NON EXCAVATION)
 - TRAFFIC CONE WITH LANTERN
 - WATER FILLED BARRIER WITH LANTERN
 - WATER FILLED BARRIER (LEVEL T2 or ABOVE) WITH LANTERN
 - PLASTIC BARRIER WITH LANTERN
 - PROPOSED SITE ACCESS
 - RAMP
 - PROPOSED BUS STOP
 - TEMPORARY TRAFFIC SIGN WITH ITS DIRECTION FACING

(1) XPMs Plan ID :
(2) Project Office: **水務署 Water Supplies Department**
(3) Contract No : Contract No. : 3/WSD/20 Reclaimed Water Supply to Sheung Shui and Fanling **5-1**
(4) Engineer : **binnies 賓尼斯工程顧問有限公司 Binnies Hong Kong Limited**
(5) Contractor : **CAC 中國地質工程集團有限公司 CHINA GEO-ENGINEERING CORPORATION**
(6) Traffic Consultant : **TIN LEE CONSULTING (HONG KONG) LIMITED 天利顧問 (香港) 有限公司**

(7) TMLG meeting date : 7 Apr 2025 Scale : (A3) 1:500
(8) Drawing No : 3/WSD/20/FUNAR/049A-1
Temporary Traffic Arrangement for Water Mains Works at Fung Nam Road

Designed	Drawn	Checked	Approved	Signature required in GS/ XPM? Yes / No
Yu	G.C.	Hei		Signature: <i>Jing</i>

Refer TMLG members comment of Ad-hoc TMLG meeting Apr 2025
Name: TANG KA CHEONG
Discipline: CIVIL
Membership No. : MW0286737
Contract No. Tel. : 2366 2816

- (9) TTA Particulars :
- Temp. NSR : Nil 8-10/17-19 7-19 7-24 24 months / weeks / days
Net duration :
 - Temp. P/S Closure : Nil Metered Non-metered P/S meter nos. months / weeks / days
Total #: Metered: /Non-metered:
Net duration :
 - Temp. HLT/NRT : Nil HLT NRT months / weeks / days
Net duration :
 - Temp. Veh. Length prohibition : Nil >10 >8m >7m >5m months / weeks / days
Net duration :
 - Temp. Speed Limit (km/h) : Nil 80 70 50 months / weeks / days
Net duration :
 - Implementation hours / days of week : Working Hours:
 24hrs 10-16 22-05 Others : 0800 - 1800 months / weeks / days
Net duration :
 - Others / Remarks : Excavation Depth ≤ 1.5m

(10) Traffic Assessments :
 TIA Junction Capacity Queue Length
 Swept Path Others : Report ref :

(11) Anticipated Programme :
Start : Apr 2025 End : Jul 2025
Duration of works : 4 weeks

(12) Remarks :
 For Extension / re-endorsement. reason :
 Last meeting / approval date :
 Others :

(13) For ID / Police use :
 Agreed Not agreed Revision required
Comments :